






REAR ELEVATION

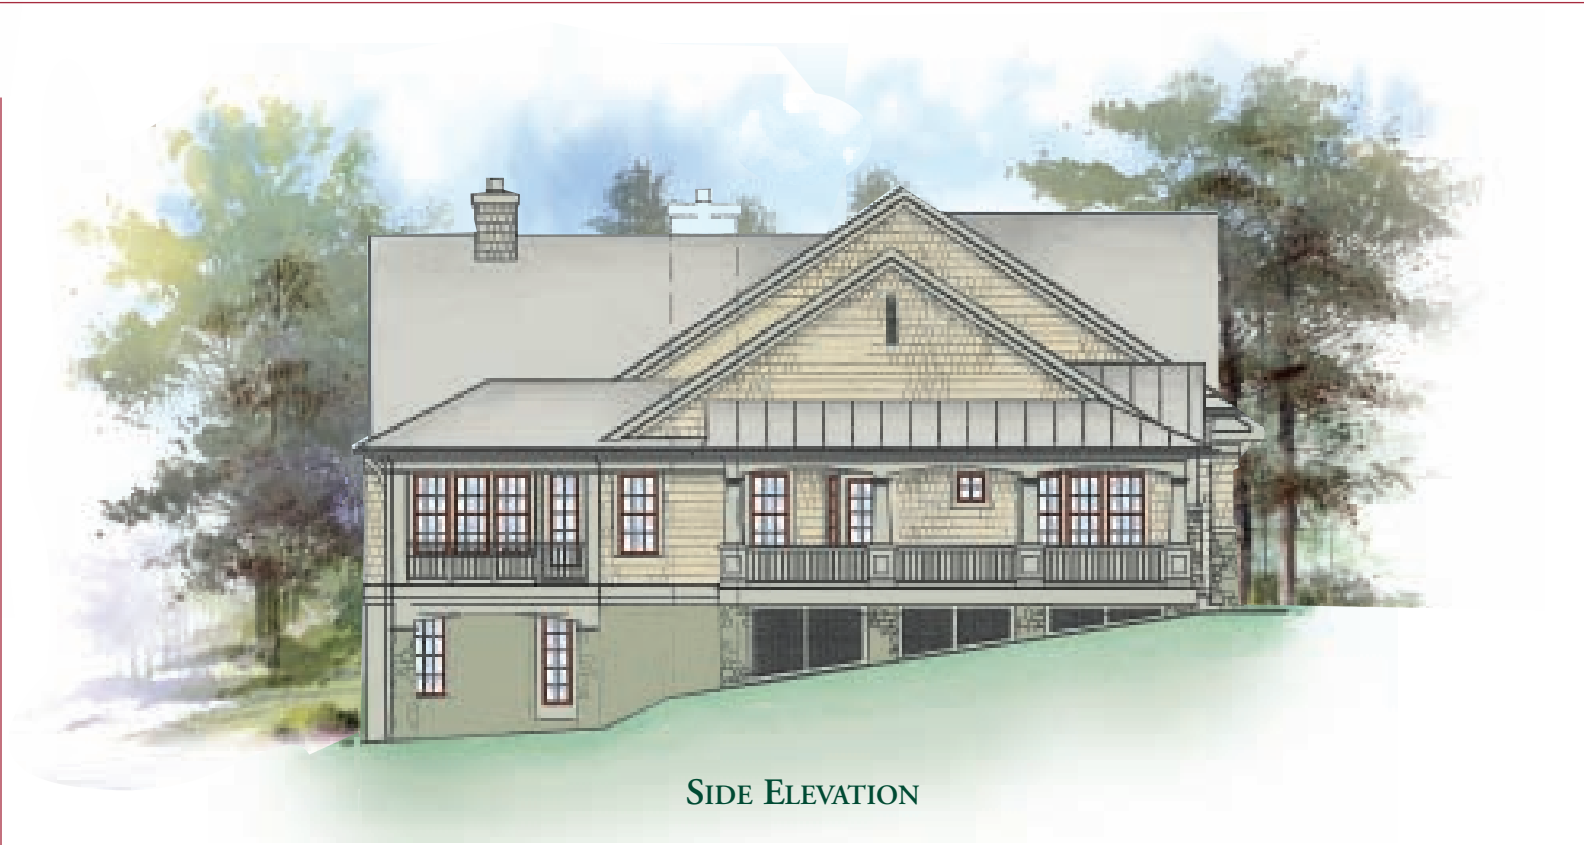

SIDE ELEVATION

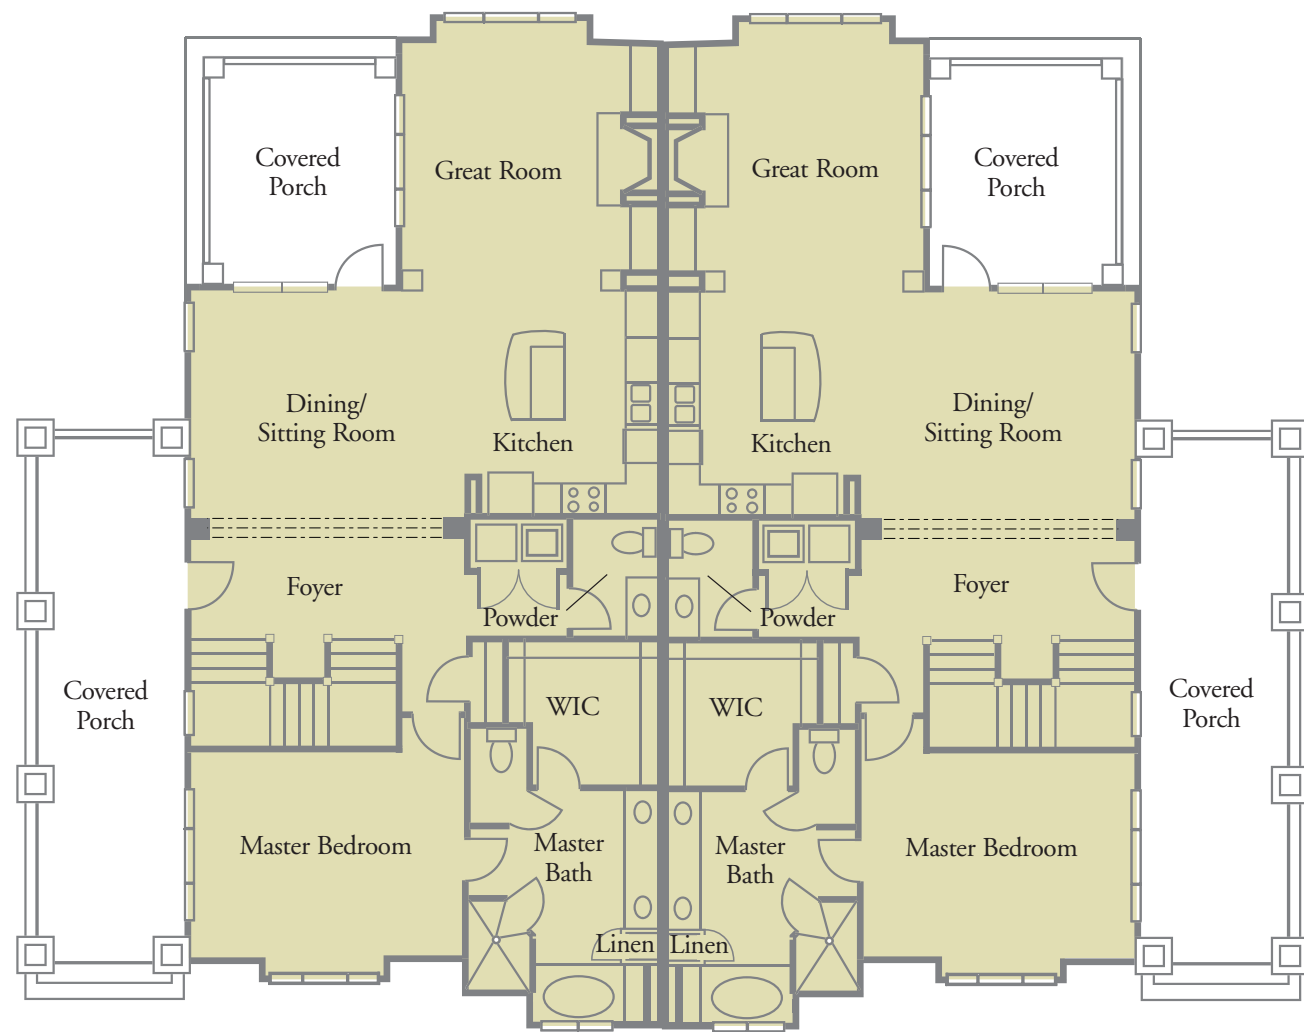

MAIN FLOOR PLAN

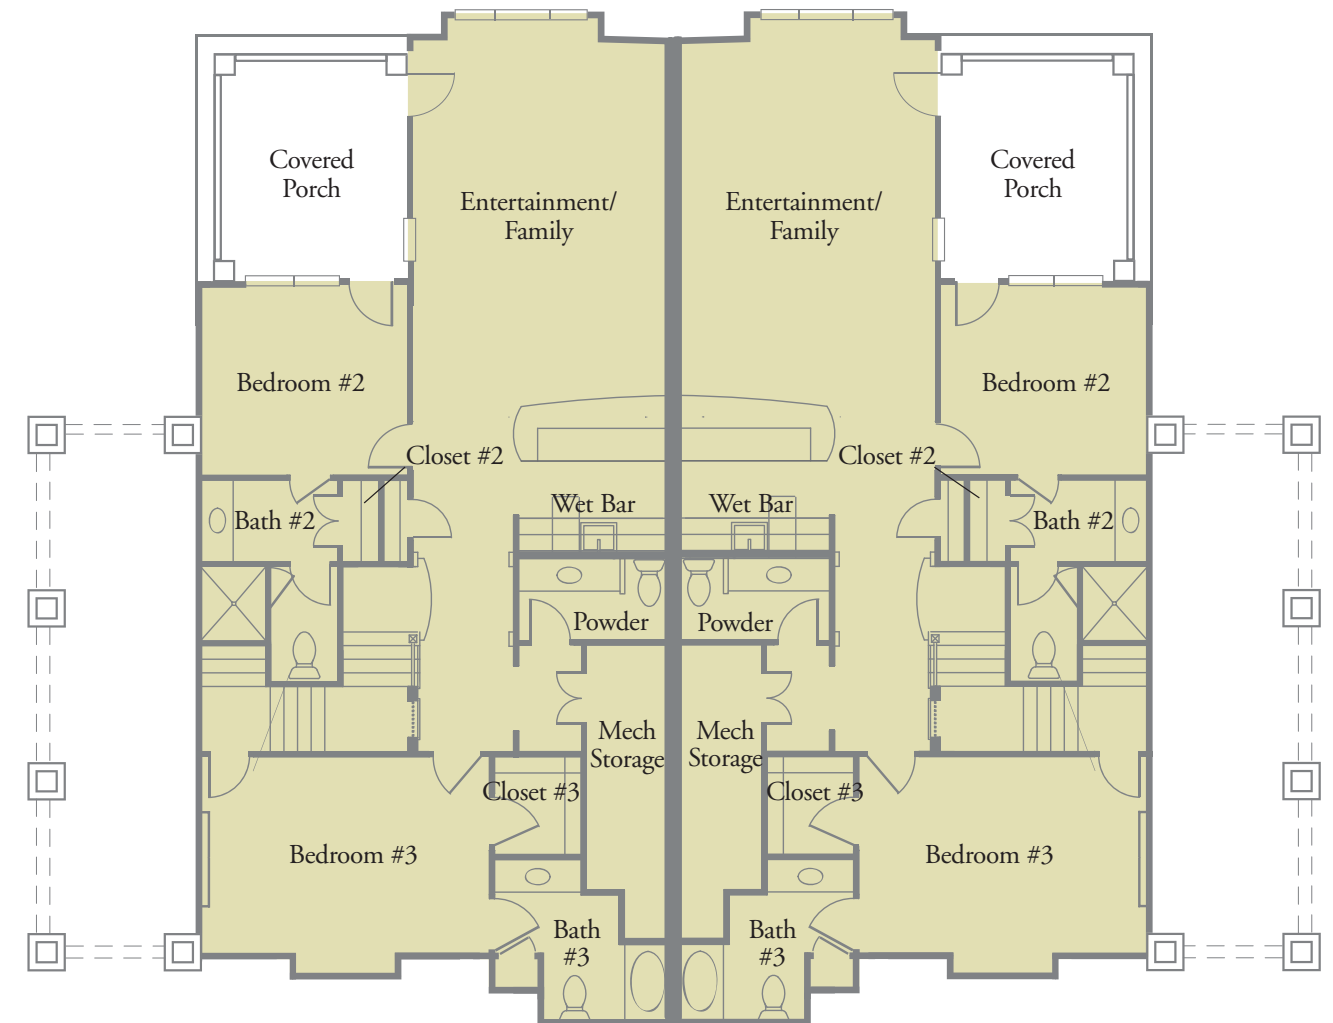

LOWER LEVEL FLOOR PLAN

*Text and images herein depict most current plans and thinking at the time of printing and are subject to change without notice.*